

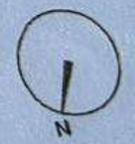


EXISTING

Project: 3 Aldine Street
 Drawing Title: First Floor

Scale: 1:50 @ A3
 Date: 1. September 2018
 Drawing Number: EX-003

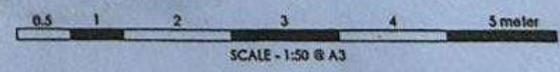


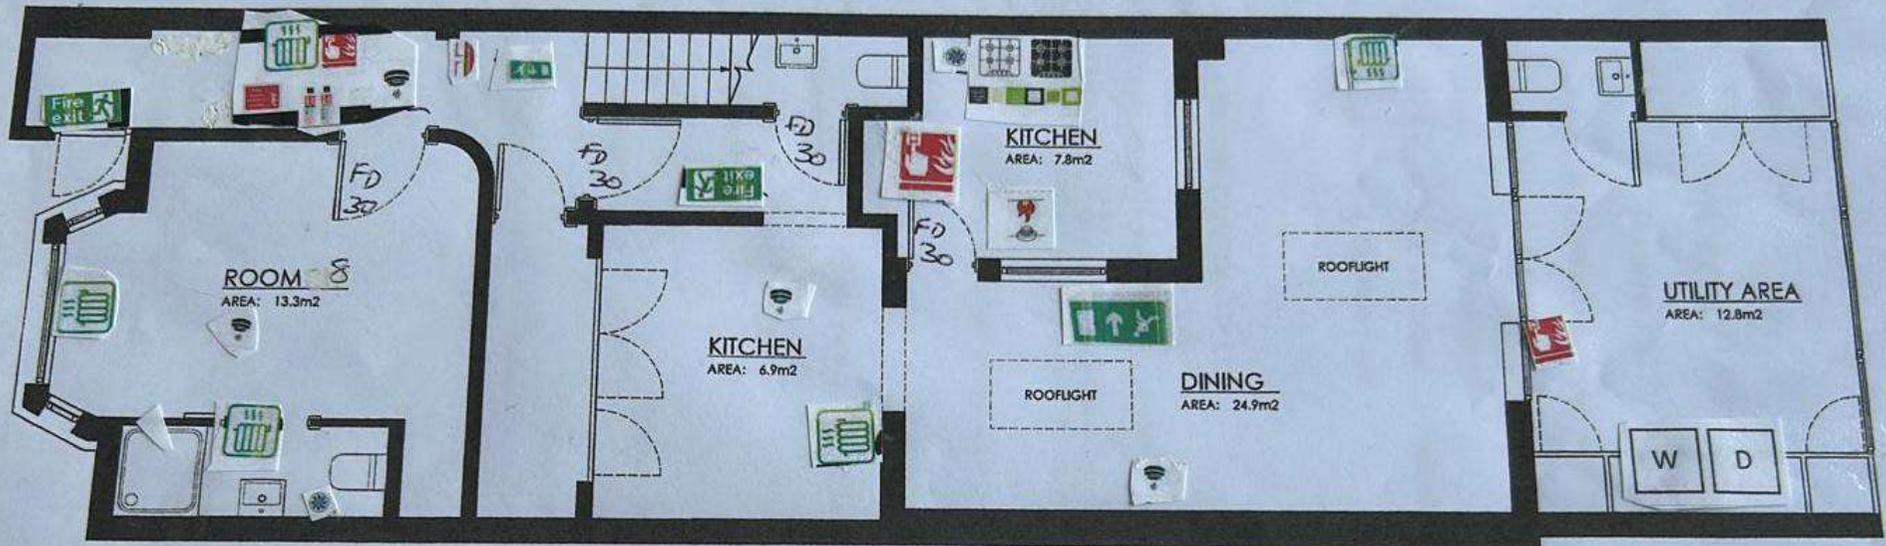


Lower Ground Floor

EXISTING

Project: 3 Aldine Street
 Drawing Title: Lower Ground Floor
 Scale: 1:50@A3
 Date: 1. September 2018
 Drawing Number: EX-001

Gas Hobs x2	Fire Alarm Panel	FD Fire Doors	FD30	Door Closure	Fire & Smoke Seal
Emergency Fire Lights	Fire Extinguishers	Smoke Heat Detector	Central Heating Boiler	Fire Exit	Fire Exit
Fire Call Points	Radiator with TRV valves	Washer/Dryer	Fire Bell		
Fire Blanket	Extractor Fan	Smoke Detector			

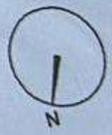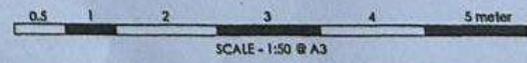



Ground Floor

Gas Hobs x2	Fire alarm control panel	FD Fire Doors	FD30	Door Closure	Fire & Smoke Seal
Emergency Fire Lights	Fire Alarm Panel	Smoke Heat Detector	Fire Rated Hinges (3 per door)	Central Heating Boiler	Fire Exit
Fire Call Points	Fire Extinguishers	Washer/Dryer	W D	Fire Bell	
	Radiator with TRV valves				

EXISTING

Project: 3 Aldine Street
 Drawing Title: Ground Floor
 Scale: 1:50@A3
 Date: 1. September 2018
 Drawing Number: EX-002

